


### DETAIL "A"

3/4" = 1'-0"

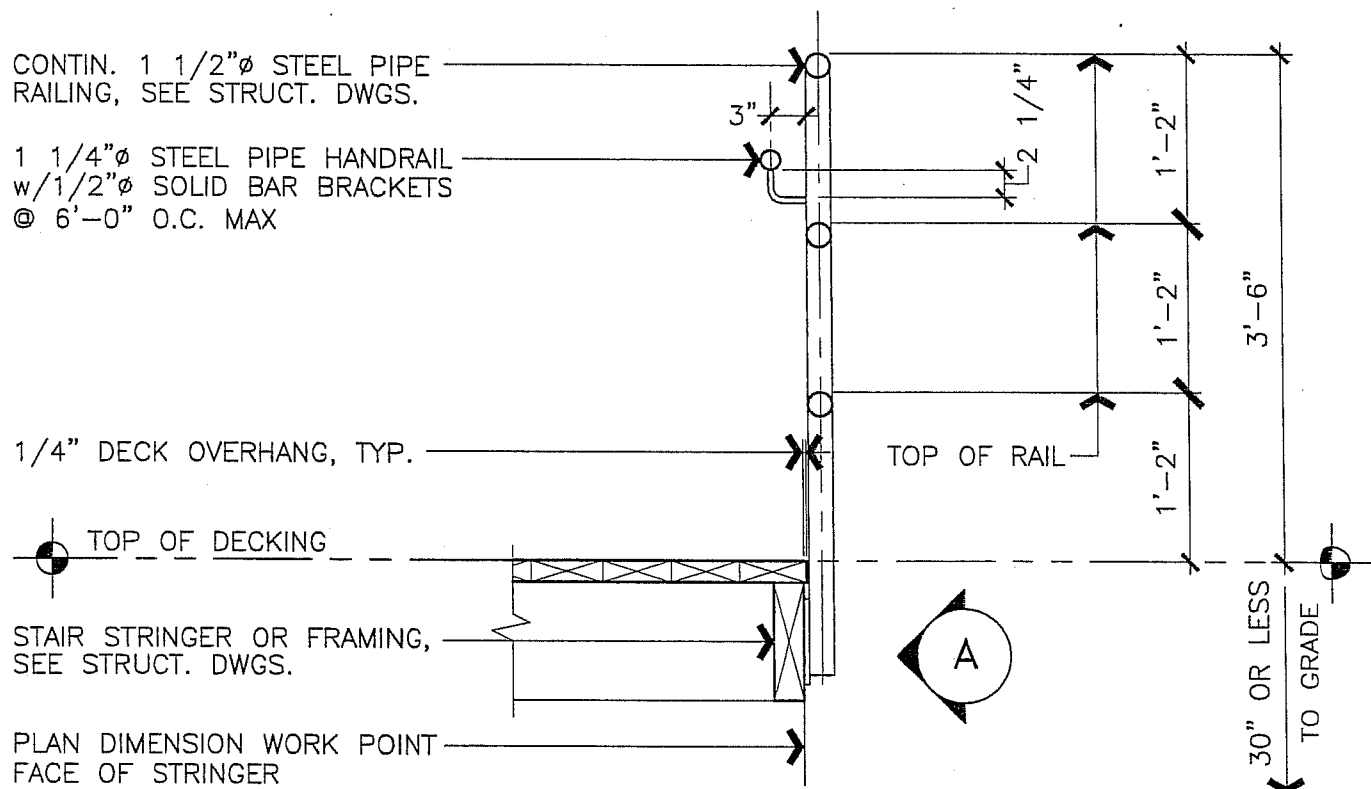

## GUARDRAIL & HANDRAIL <30" TO GRADE

SCALE : 3/4" = 1'-0"

A108

# ARCHITECTURAL STANDARD DETAILS

## GUARDRAIL & HANDRAIL <30" TO GRADE

UNIVERSITY OF CALIFORNIA - LAWRENCE BERKELEY NATIONAL LABORATORY  
FACILITIES DEPARTMENT

DRAWN BY  
W.C., B.J.L.  
DATE  
7/6/98, 10/99  
APPROVED BY

DATE  
DRAWING FILE NAME  
A-108

DETAIL TYPE  
SITE/STAIR  
SCALE  
AS NOTED  
SHEET

A-108

1